
## REVIEW DRAWINGS

## SHERMAN ELECTRIC VEHICLE CHARGING STATION PROJECT 106 CHURCH STREET, SHERMAN, NY 14781 CHAUTAUQUA COUNTY, NEW YORK

## CONTRACT NO.1 - EV CHARGING STATIONS CONSTRUCTION

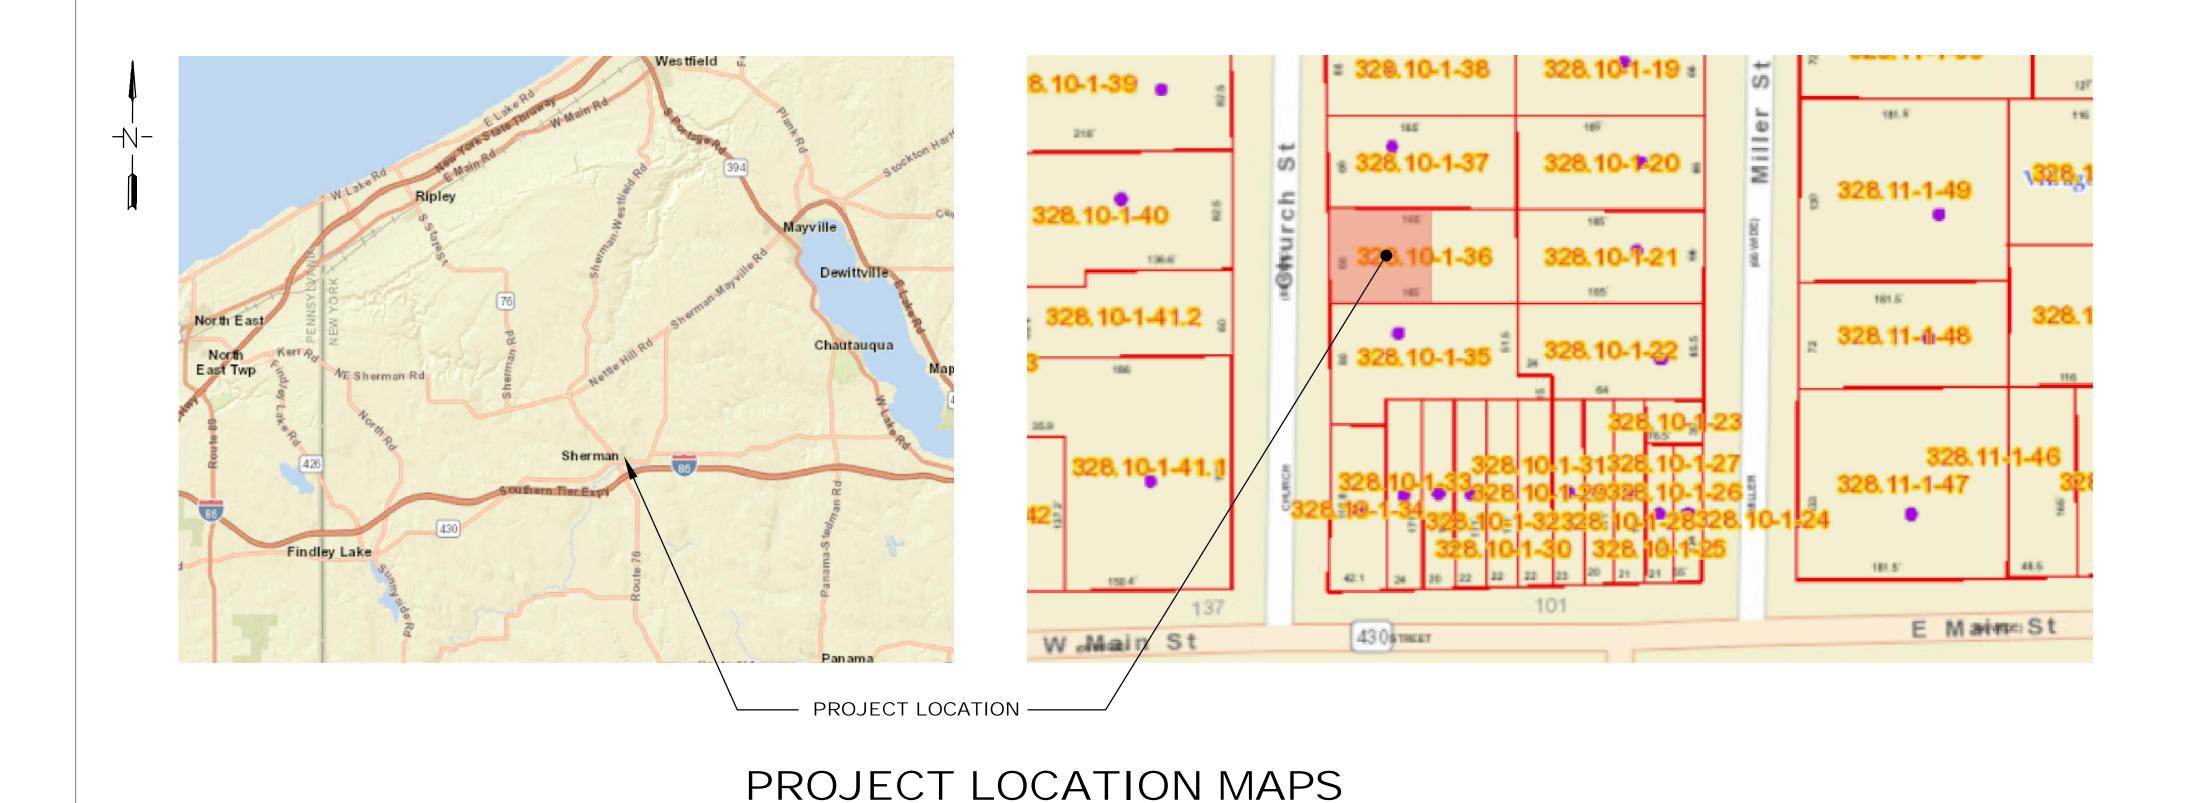

SHEET TITLE

- COVER SHEET

C-101 SITE PLANS

C-201 MISCELLANEOUS DETAILS

C-202 MISCELLANEOUS DETAILS

PROJECT CONTACT: e&b Squared Consulting LLC
182 Saranac Avenue, Buffalo, NY 14216
(315) 297-3602
erin@eandbsquared.com

Village of Sherman

(716) 761-6781

111 Mill St, Sherman, NY 14781


OWNER:

e&b squared

NO. DATE REVISION


AUGUST 2022

NOT TO SCALE

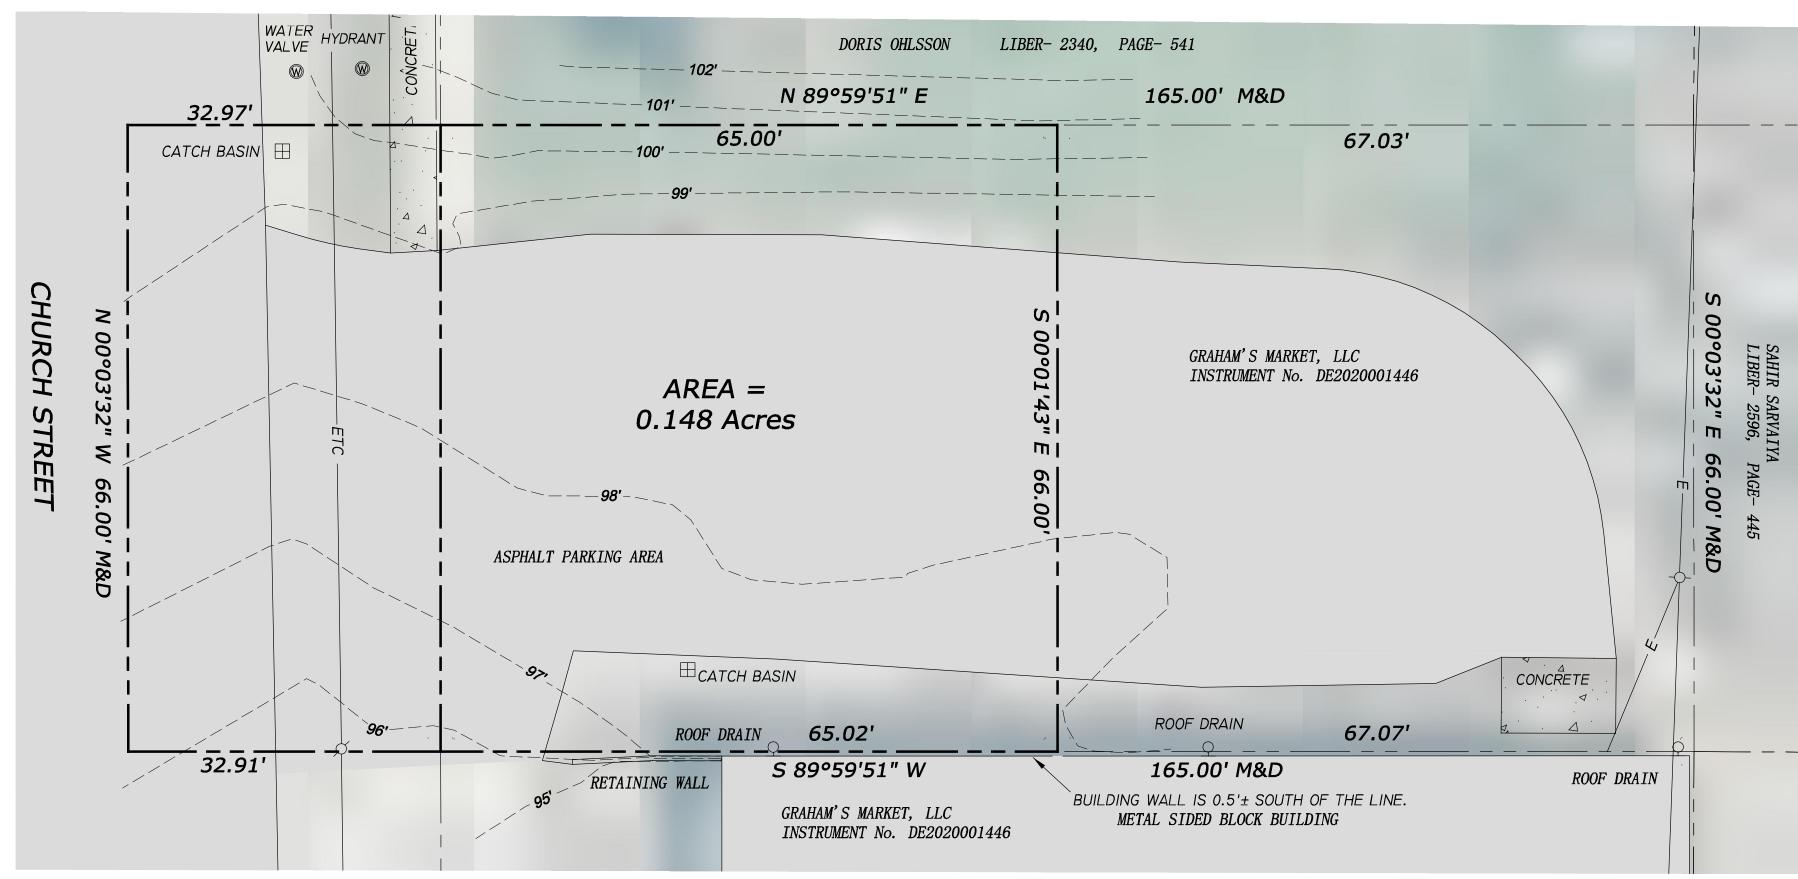


**EXISTING SITE PLAN** 

SCALE: 1" = 10'

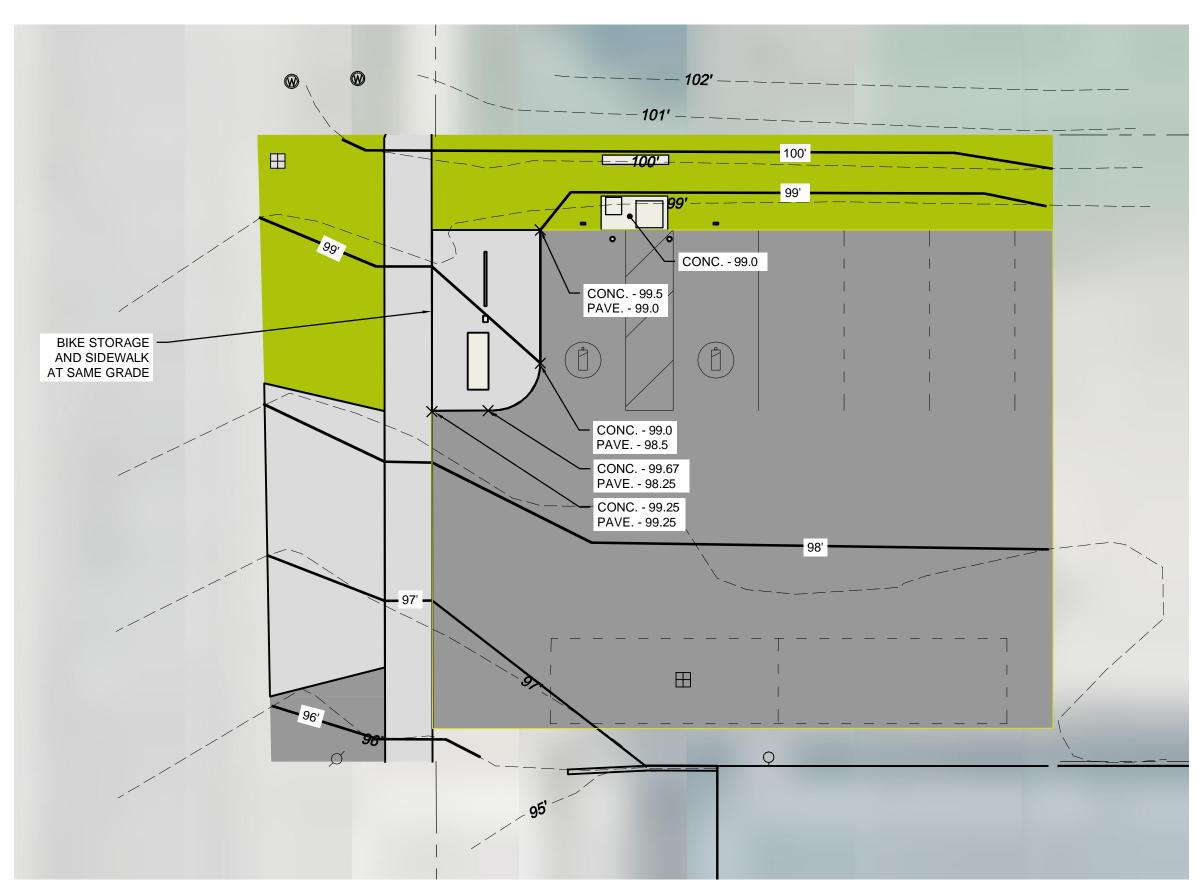


GRADING PLAN

SCALE: 1" = 10'

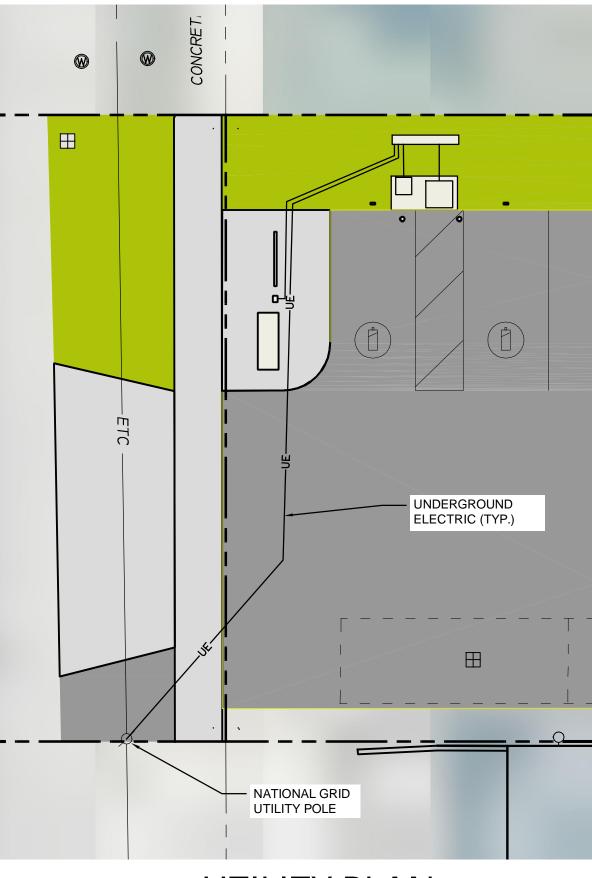


UTILITY PLAN
SCALE: 1" = 10'

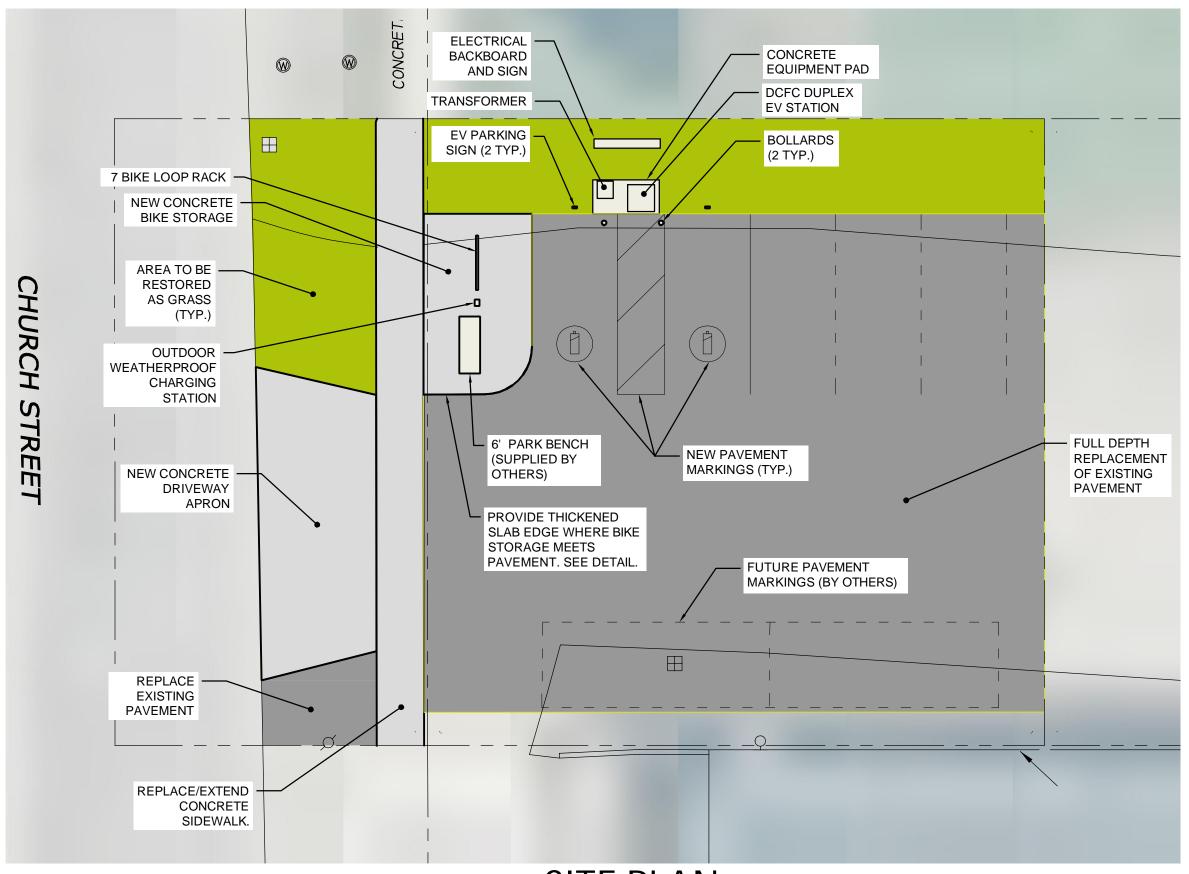


SITE PLAN
SCALE: 1" = 10'

## **GENERAL NOTES**

- ONLY APPROVED NATIONAL GRID MAKE READY CONTRACTOR SHALL BE CONSIDERED QUALIFIED TO BID THIS PROJECT. CONTRACTOR WILL BE RESPONSIBLE FOR SUBMITTING A MAKE READY GRANT APPLICATION ON BEHALF OF THE OWNER WITHIN 14 DAYS OF PROJECT AWARD. ALL MAKE READY FUNDS PAID TO DIRECTLY TO CONTRACTOR SHALL BE DEDUCTED OFF OF CONTRACTOR BID AMOUNT IN THE FORM OF A CREDIT TO THE OWNER.
- 2. THE CONTRACTOR COORDINATE ALL WORK WITH UTILITY COMPANY (NATIONAL GRID).
- 3. THE CONTRACTOR SHALL OBTAIN ALL REQUIRED PERMITS AND ARRANGE FOR ALL REQUIRED INSPECTIONS AS REQUIRED BY LOCAL/STATE LAW.
- 4. CONTRACTOR SHALL COMPLETE ALL WORK IN ACCORDANCE WITH NATIONAL ELECTRIC CODE (NEC) CODE AND ANY OTHER APPLICABLE LOCAL CODES. CONTRACTOR SHALL ENSURE CLEARANCES ARE PROVIDED AS REQUIRED BY CODES.
- 5. UNLESS OTHERWISE NOTED, CONTRACTOR SHALL COMPLETE ALL WORK AND PROVIDE ALL MATERIAL, LABOR, AND EQUIPMENT TO BE COMPLETE PROJECT.
- 6. ALL EQUIPMENT AND MATERIAL SHALL BE LABELED AND LISTED, AND INSTALLED IN ACCORDANCE WITH THEIR LISTING.
- 7. CONTRACTOR SHALL PROVIDE ALL MANUFACTURER'S WARRANTIES FOR EQUIPMENT AND MATERIALS PROVIDED TO OWNER.
- 8. ELECTRICAL PLANS, DETAILS, AND ONE LINE DIAGRAMS SHOW THE GENERAL LOCATION AND ARRANGEMENT OF THE ELECTRICAL SYSTEM. THEY ARE DIAGRAMMATIC AND DO NOT SHOW ALL CONDUIT BODIES, CONNECTORS, BENDS, FITTINGS, HANGERS, AND ADDITIONAL PULL BOXES WHICH THE CONTRACTOR MUST PROVIDE TO COMPLETE THE ELECTRICAL SYSTEM.
- 9. ELECTRICAL PLANS AND DETAILS DO NOT SHOW ALL INTERFERENCES. CONTRACTOR SHALL COORDINATE AND AVOID INTERFERENCES AS REQUIRED.
- 10. ALL DISTURBED AREAS NOT CALLED OUT FOR A SPECIFIC SURFACE COVER SHALL RECEIVE A MINIMUM OF 6-INCHES OF TOP SOIL APPLIED AND SEEDED WITH APPROVED GRASS SEED.
- 11. ALL EARTHWORK GRADING SHALL BE BLENDED SMOOTHLY AND EVENLY INTO EXISTING CONDITIONS.
- 12. THE CONTRACTOR SHALL FAMILIARIZE HIM/HER SELF WITH SITE CONDITIONS PRIOR TO THE BID.
- 13. THE LOCATION OF UNDERGROUND UTILITIES ARE APPROXIMATE. CONTRACTOR SHALL VERIFY AND DETERMINE EXACT LOCATION OF ALL UNDERGROUND UTILITY LOCATIONS. CONTRACTOR SHALL NOTIFY DIG SAFE NY PRIOR TO EXCAVATION.

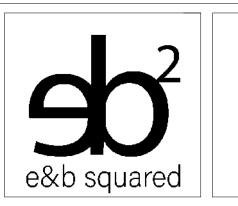

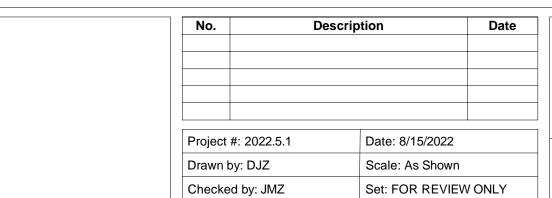

SITE PLANS
VILLAGE OF SHERMAN
EV CHARGING STATIONS

C-101

